



KIOSK ABM NA GRADSKOJ TRŽNICI

TLOCRT I PRESJEK 1-1 M 1:100

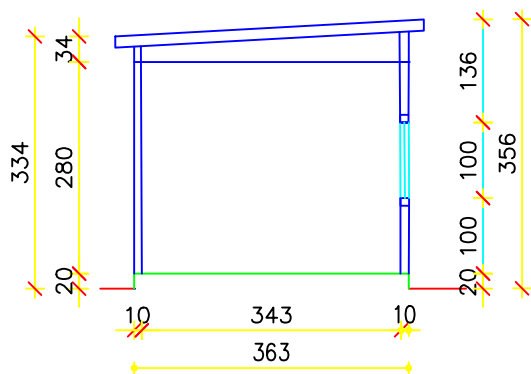

– PRESJEK 1-1

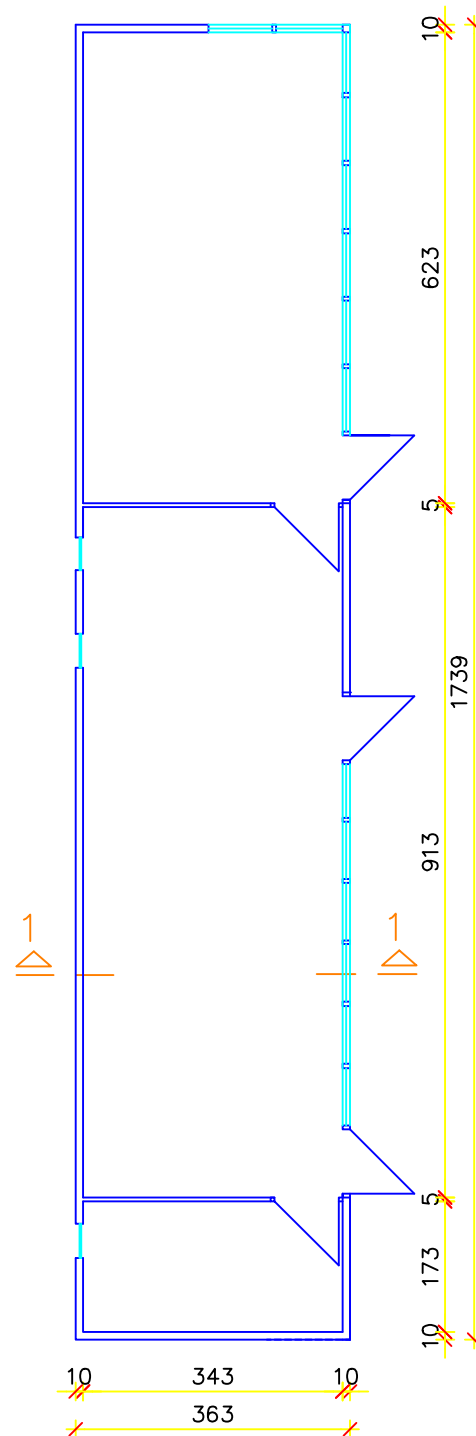

– TLOCRT

GRADEVINSKA NETO POVRŠINA ZGRADE :

ZATVORENI PROSTOR	1,73	x	3,43	=	5,93	m ²
	9,13	x	3,43	=	31,31	m ²
	6,23	x	3,43	=	21,37	m ²
UKUPNA POVRŠINA:					58,61	m ²